

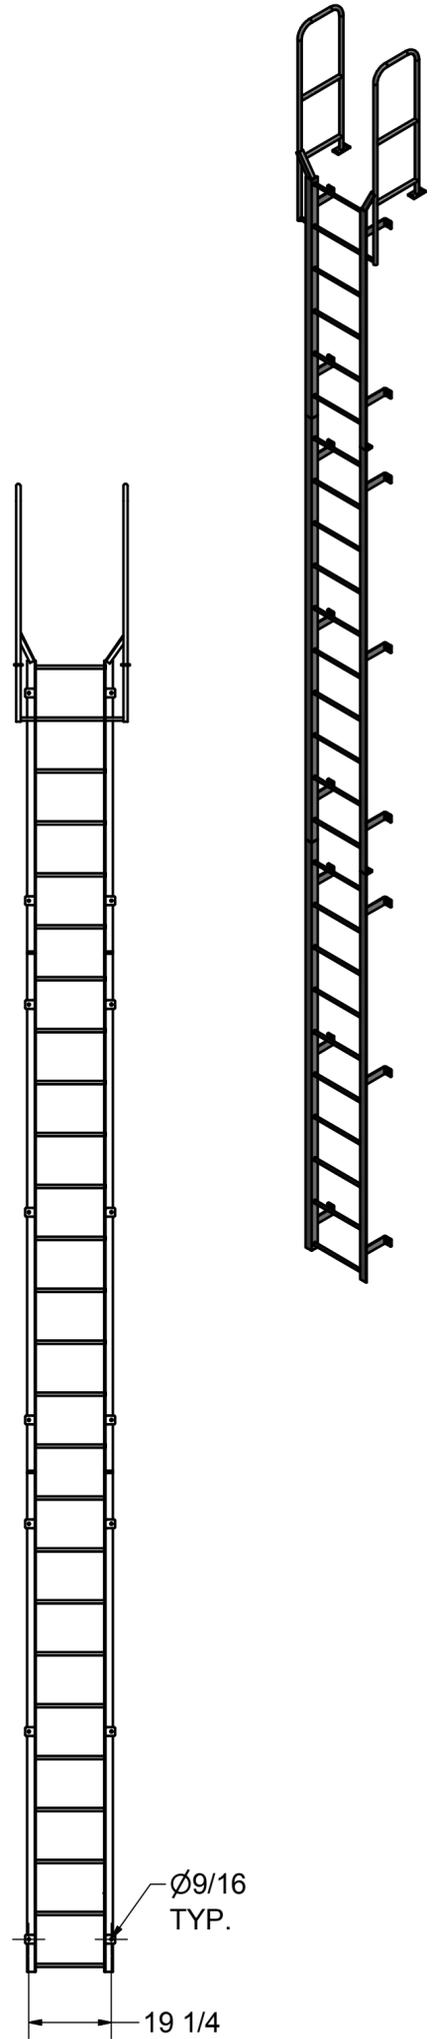


DETAIL A

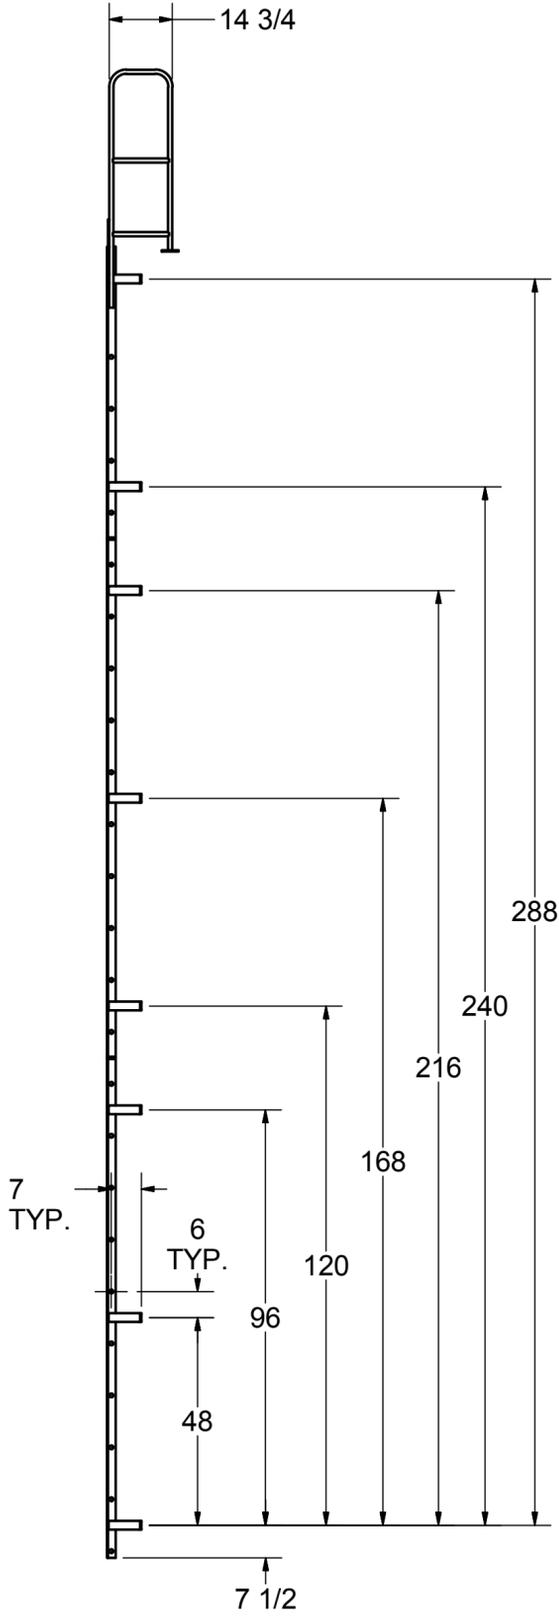

NOTE:
 STANDOFF BRACKET LOCATIONS
 ARE ± 1".
 DO NOT PREDRILL HOLES IN THE
 STRUCTURE.
 HOLES SHOULD BE MATCH DRILLED
 TO INSURE PROPER ALIGNMENT

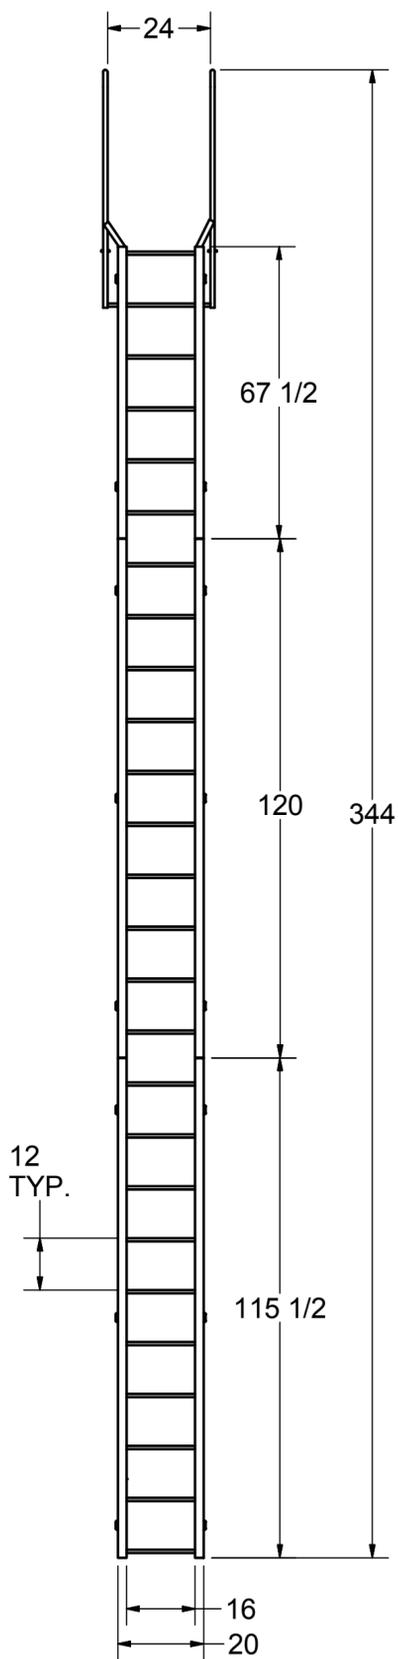

DRAWN CK	2/5/2014	 Division of Material Control, Inc. 130 Seltzer Road, Croswell, Michigan 48422 U.S.A.	
CHECKED			
APPROVED		TITLE	
PART D0570354 F26W FOR CATALOG		F26W	
THIS PRINT IS PROPERTY OF COTTERMAN® CO., AND MAY NOT BE USED IN WHOLE OR PART WITHOUT WRITTEN PERMISSION.		Drawing is computer generated, and print might not be to scale	
SIZE	DWG NO	REV	
C	D0570354 F26W FOR CATALOG.dwg	A	
DIMENSIONS IN INCHES UNLESS NOTED			SHEET 1 OF 1