
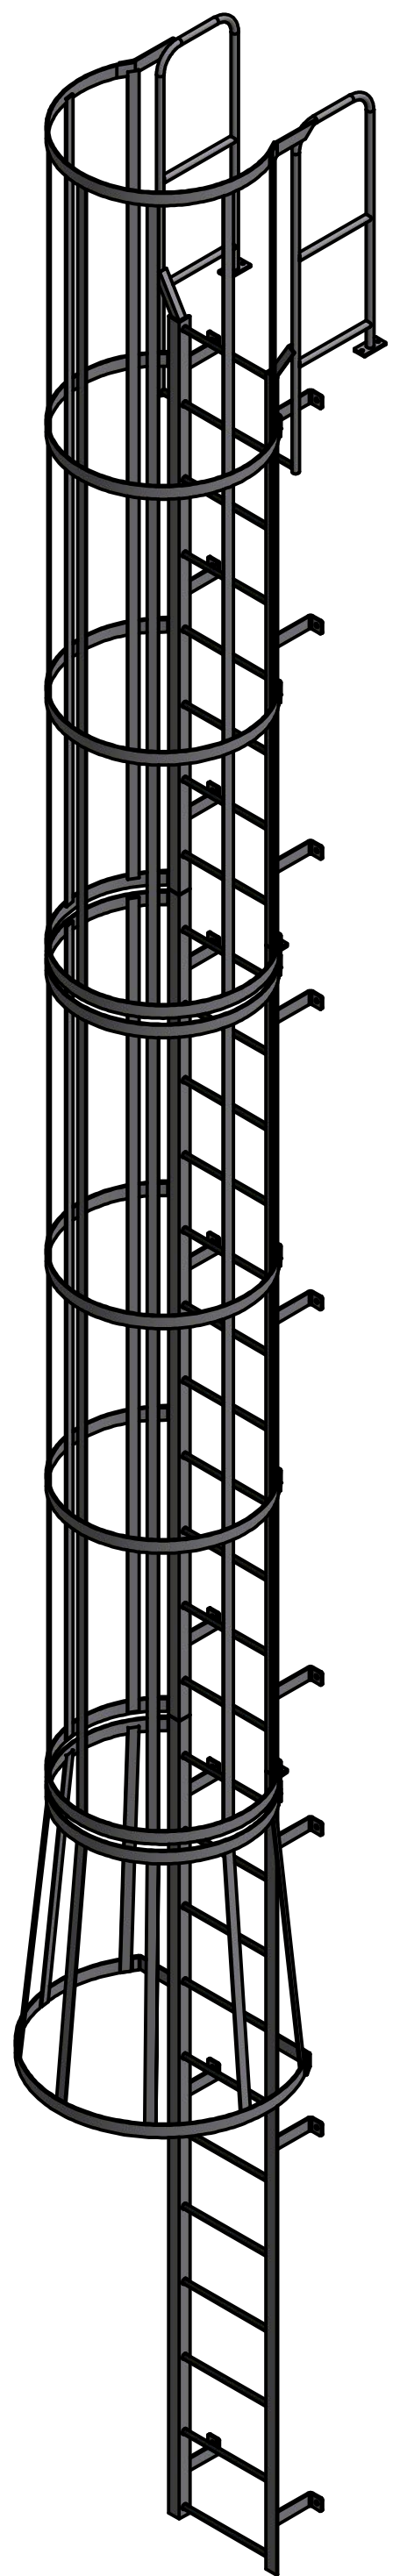
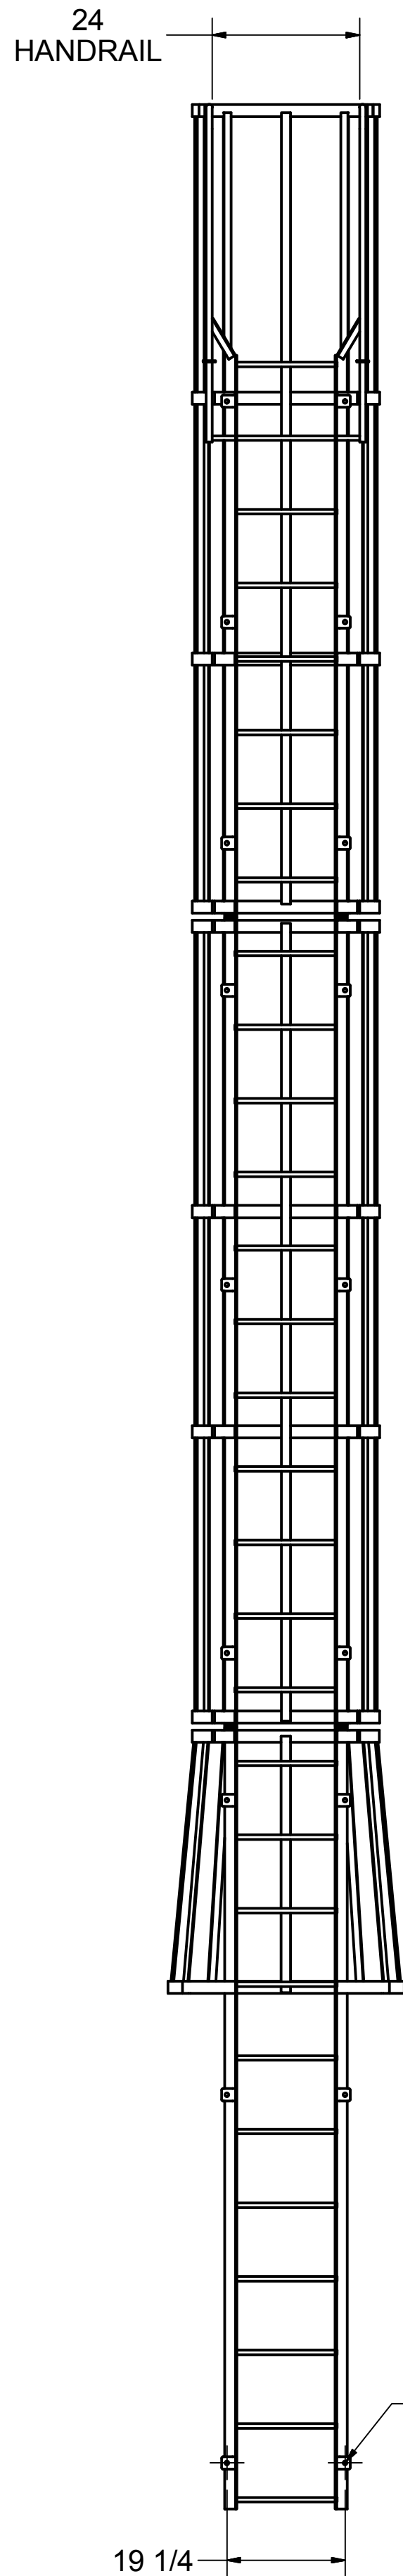
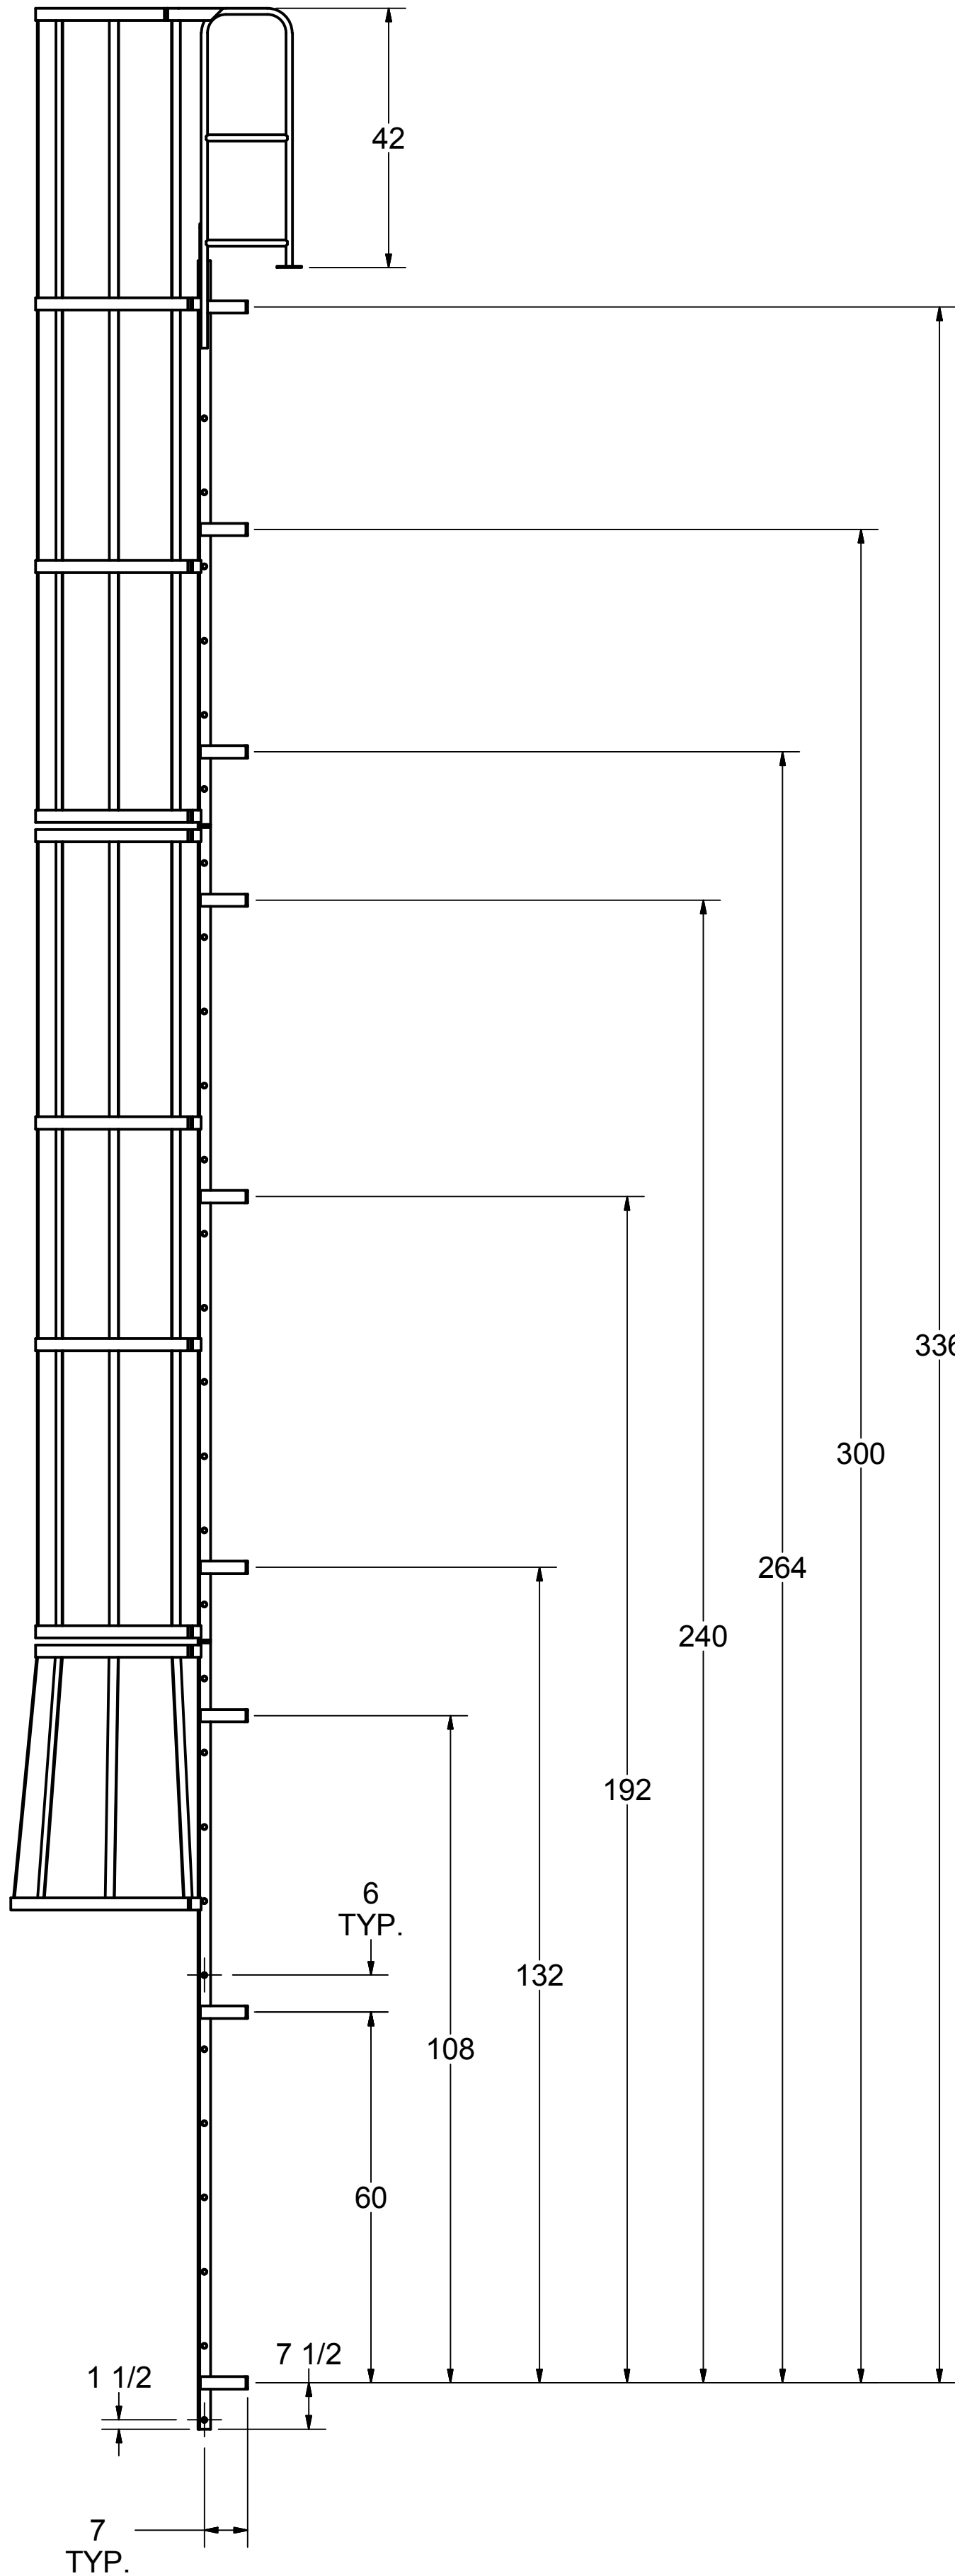


DETAIL A

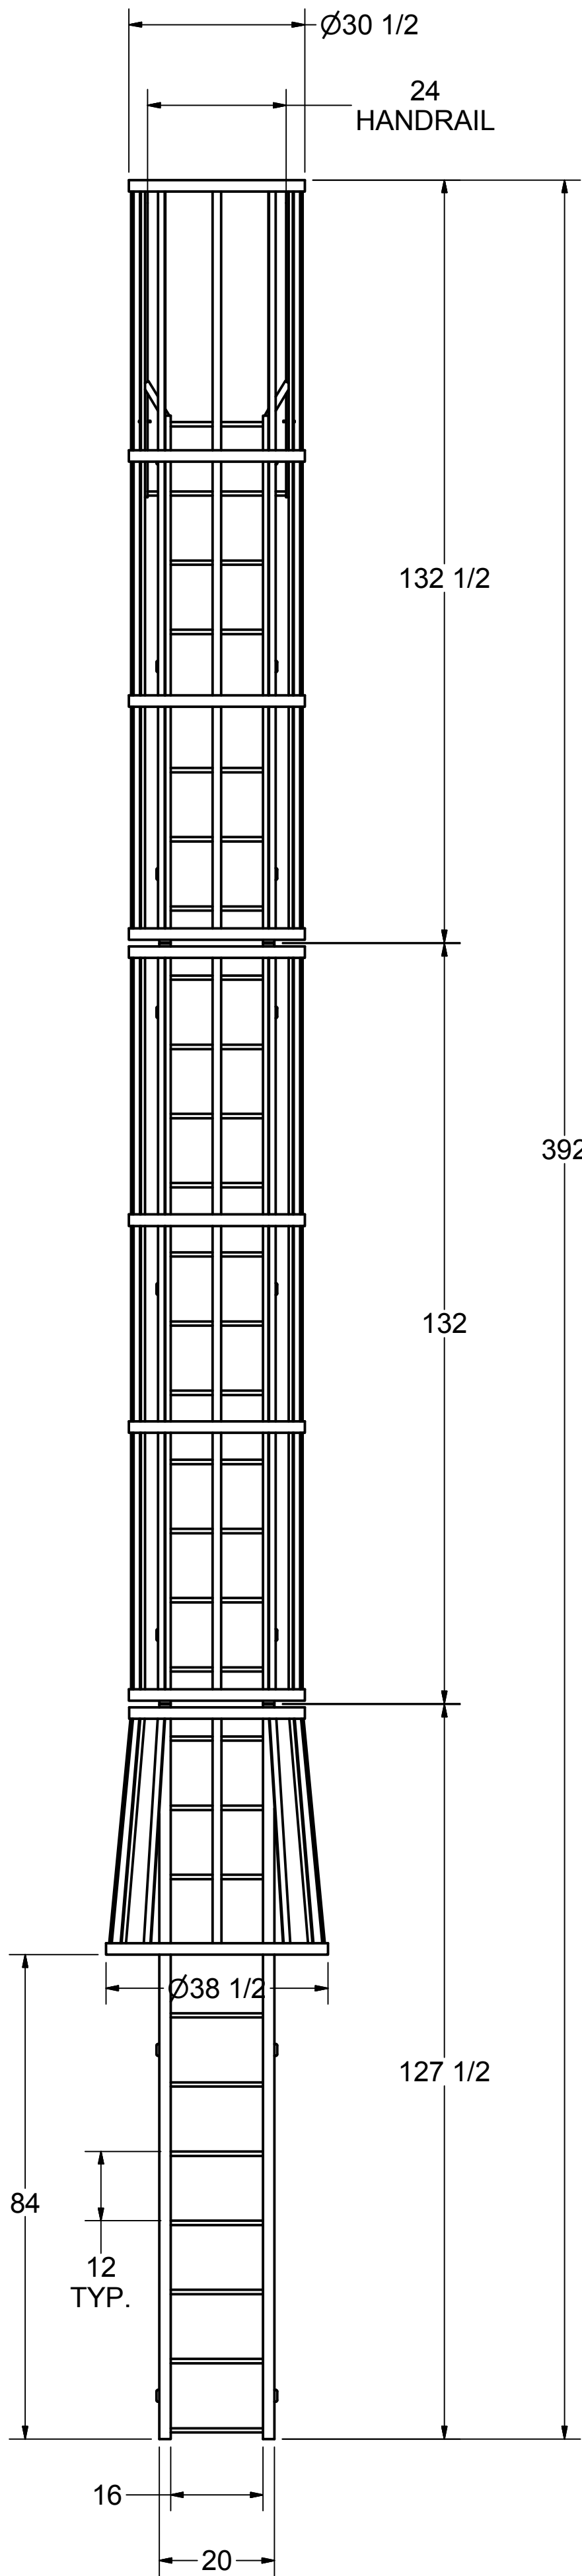

NOTE:
STANDOFF BRACKET LOCATIONS
ARE $\pm 1"$.
DO NOT PREDRILL HOLES IN THE
STRUCTURE.
HOLES SHOULD BE MATCH DRILLED
TO INSURE PROPER ALIGNMENT.

3D MODEL AVAILABLE IN STEP FILE FORMAT ON OUR WEBSITE

DRAWN KJS	7/25/2013	cotterman.co. Division of Material Control, Inc. 130 Seltzer Road, Crosswell, Michigan 48422 U.S.A.	
CHECKED			
APPROVED		TITLE	
PART D0570196-16 F30WC FOR CATALOG		F30WC	
THIS PRINT IS PROPERTY OF COTTERMAN CO., AND MAY NOT BE USED IN WHOLE OR PART WITHOUT WRITTEN PERMISSION.		Drawing is computer generated, and print might not be to scale	
		SIZE D	DWG NO D0570196-16 F30WC FOR CATALOG.dwg
		REV A	
		DIMENSIONS IN INCHES UNLESS NOTED	
		SHEET 1 OF 1	