
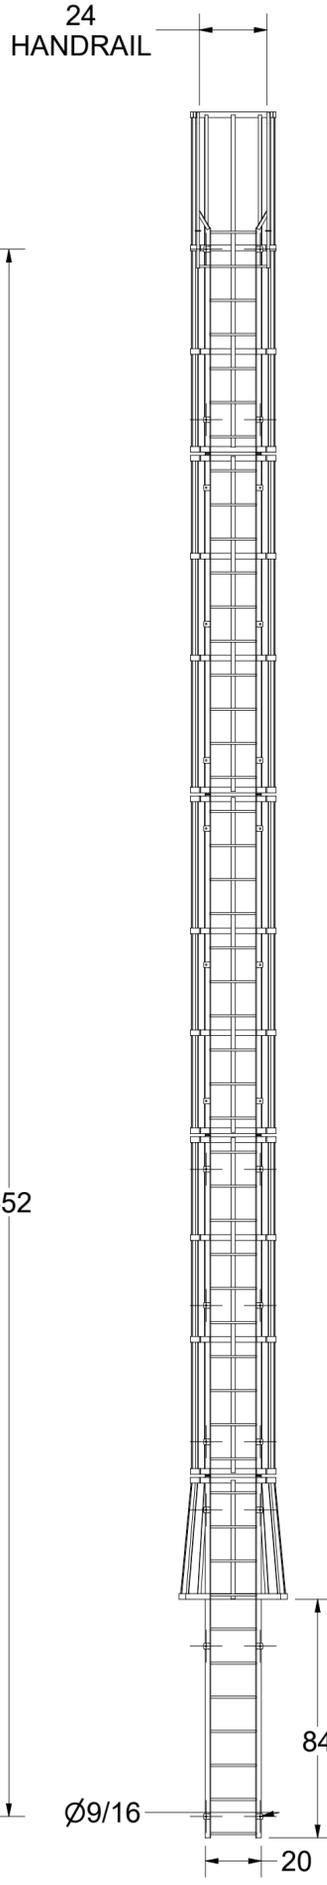
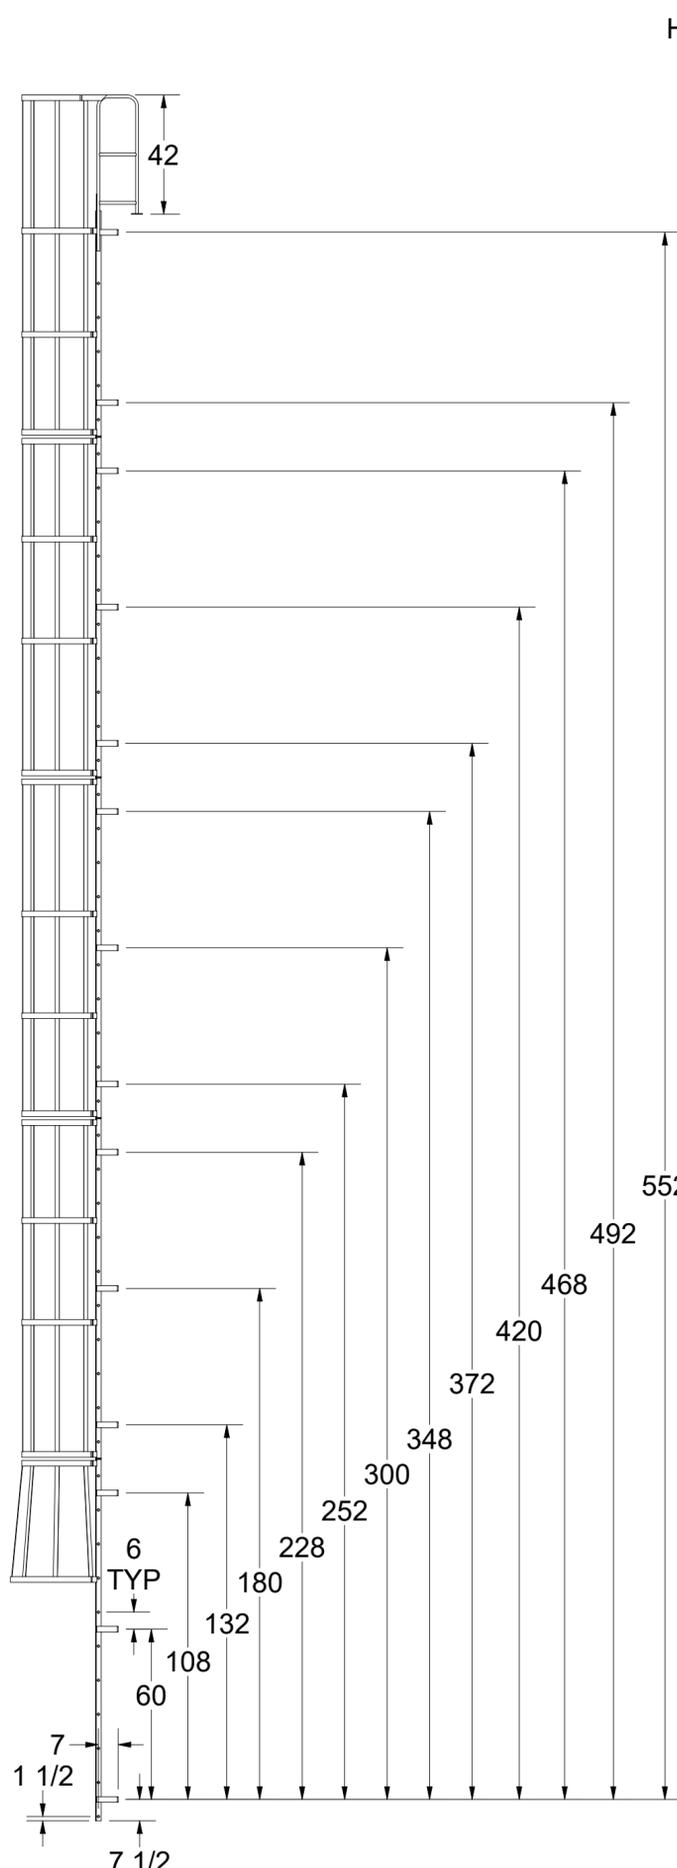


DETAIL A

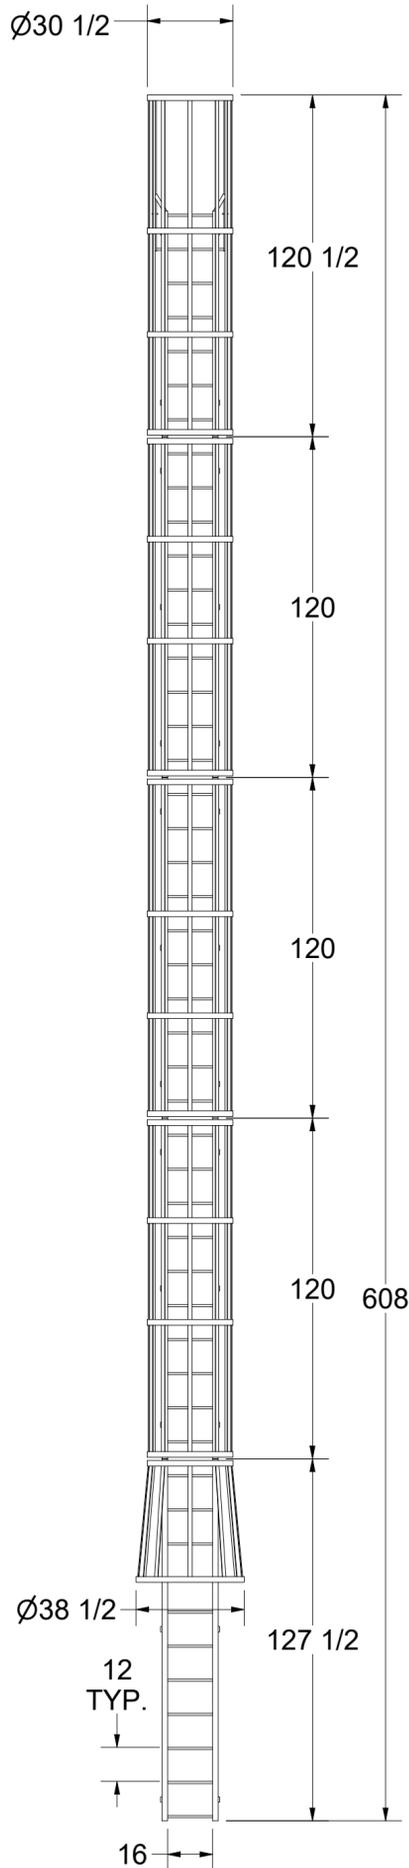

NOTE:
STANDOFF BRACKET LOCATION
ARE +/- 1"

DO NOT PREDRILL HOLES IN THE STRUCTURE.
HOLES SHOULD BE MATCH DRILLED TO ENSURE
PROPER ALIGNMENT.

3D MODEL AVAILABLE IN STEP FILE FORMAT ON OUR WEBSITE

DRAWN SB	7/2/2018	 Division of Material Control, Inc. 130 Seltzer Road, Crosswell, Michigan 48422 U.S.A.
CHECKED		
APPROVED		TITLE
PART 3570409 F48WC FOR CATALOG		F48WC
THIS PRINT IS PROPERTY OF COTTERMAN COMPANY, AND MAY NOT BE USED IN WHOLE OR PART WITHOUT WRITTEN PERMISSION.		Drawing is computer generated, and print might not be to scale
SIZE	DWG NO	REV
C	3570409 F48WC FOR CATALOG.dwg	
DIMENSIONS IN INCHES UNLESS NOTED		SHEET 1 OF 1